


1:20

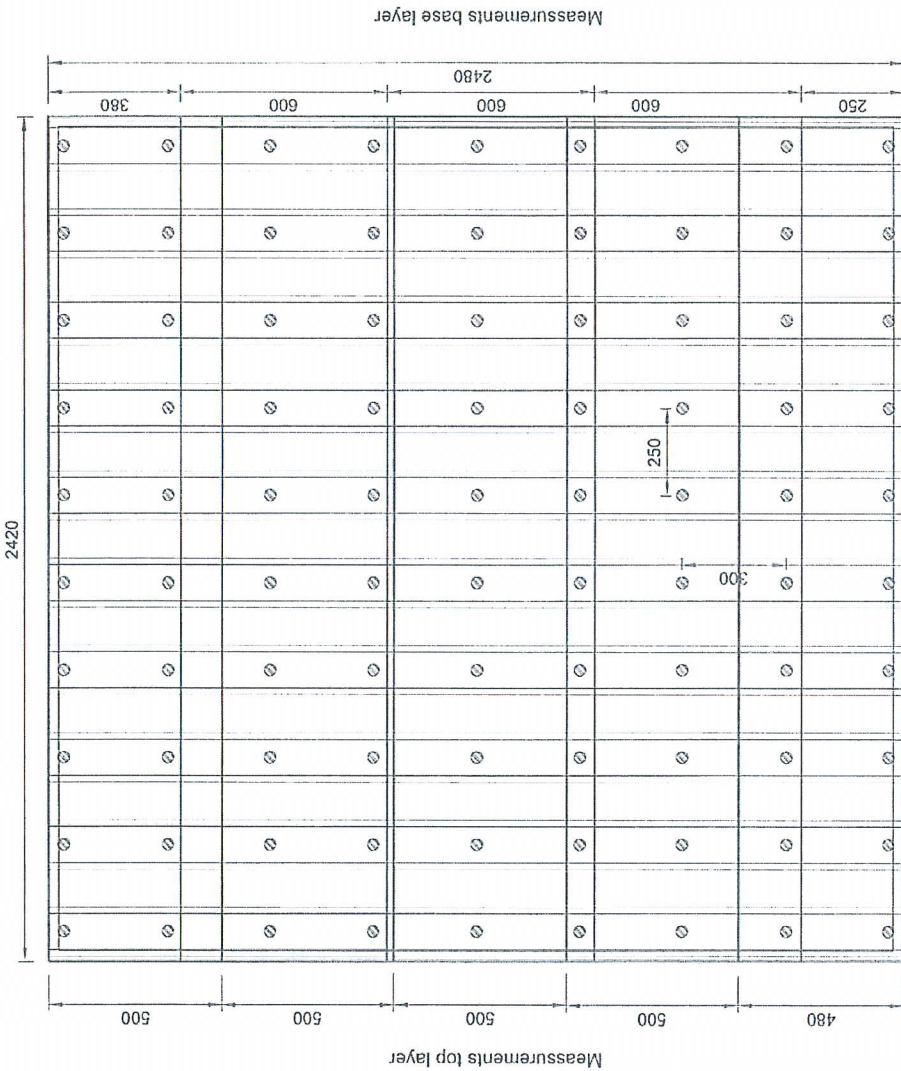


Center Institute of Fire
and Security Technology
File no. PG11997

Axel Brolund.



1:10

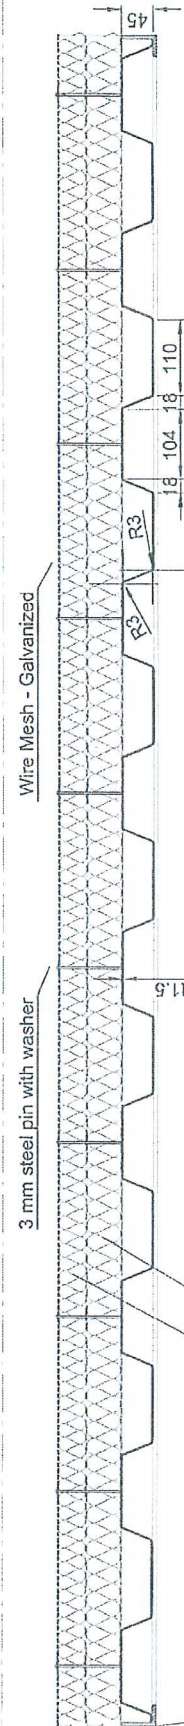

L-bar 30 x 50 x 5 mm.
Rockwool HC Wired Mat 150, 40 mm
Density 150 Kg/m³
Rockwool HC Firebatt 150, 50 mm
Density 150 Kg/m³

ROCKWOOL
F I R E S A F E I N S U L A T I O N

Subject: H120 Corr. Bulkhead Date: 2008/12/01

Dwg No.: (21) 4.007 Scale: 1:20 / 1:10 Rev: 08/12/10 Designer: SRP

(21) 4.007