



1:20

Division Institute of Fire and Security Technology
File no. PG11959

Axel Bröndel

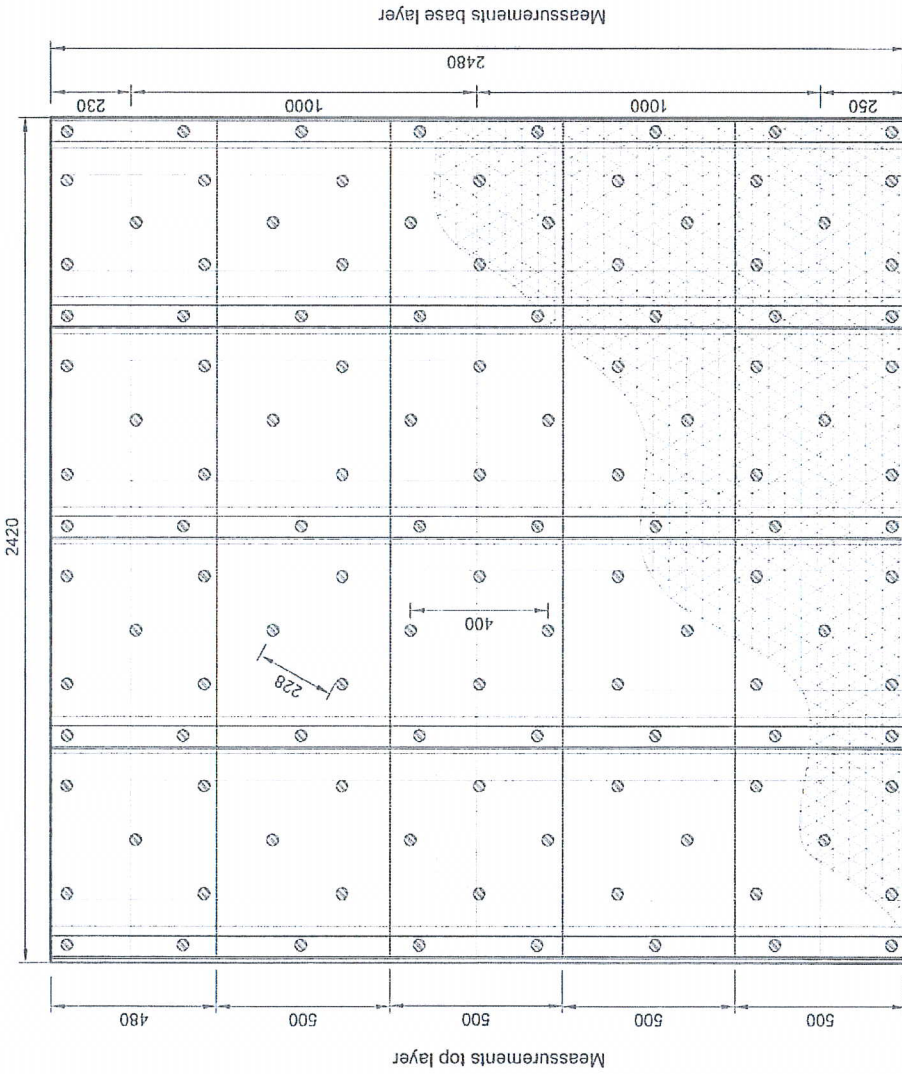

1:10

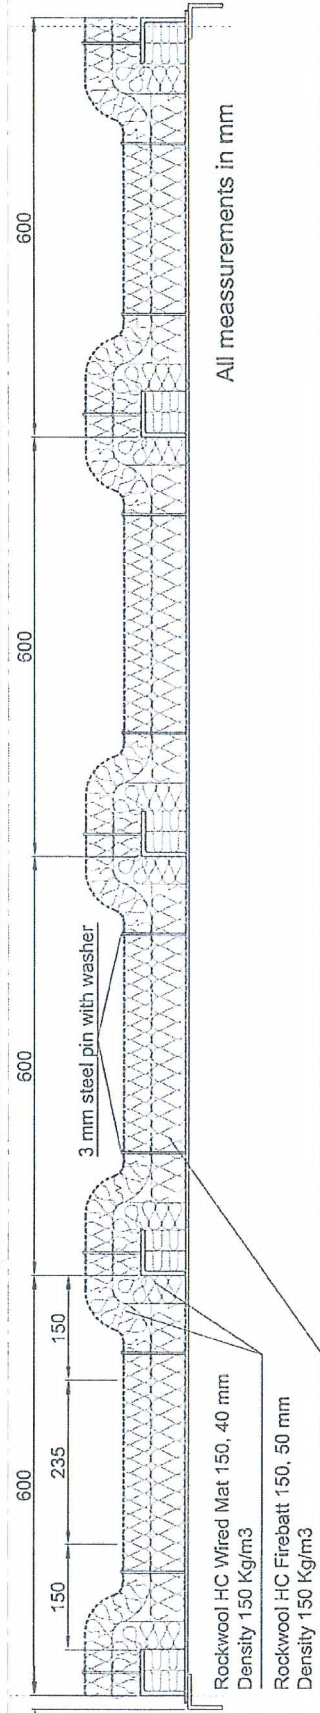

ROCKWOOL
F I R E S A F E I N S U L A T I O N

Subject: Bulkhead H120 (V1) Date: 2008/10/14

Dwg No.: (21) 4.001 Scale: 1:20 / 1:10 Rev.: 08/11/20 Designer: SRP

Representation in Sweden

APPROVED

* 262-1 * "22" 04. 2010

(21) 4.001